




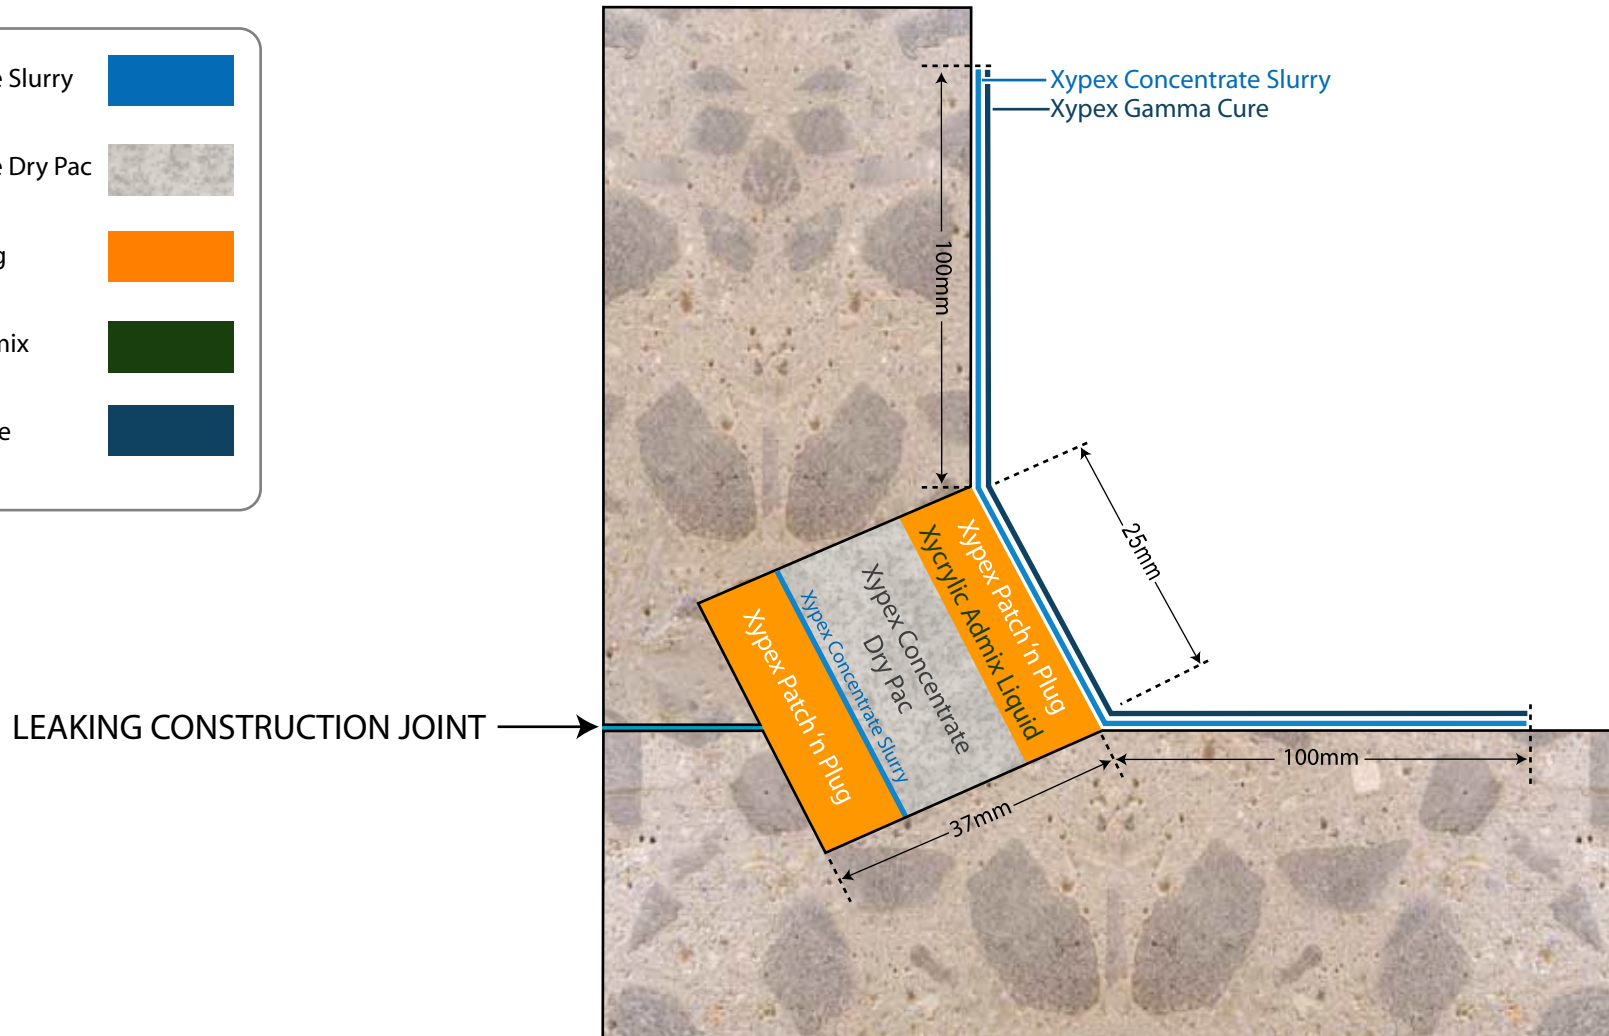


# Application Schematic - Repair of leaking floor/wall joint

Xypex Concentrate Slurry	
Xypex Concentrate Dry Pac	
Xypex Patch 'n Plug	
Xypex Xycrylic Admix	
Xypex Gamma Cure	



\*not to scale